
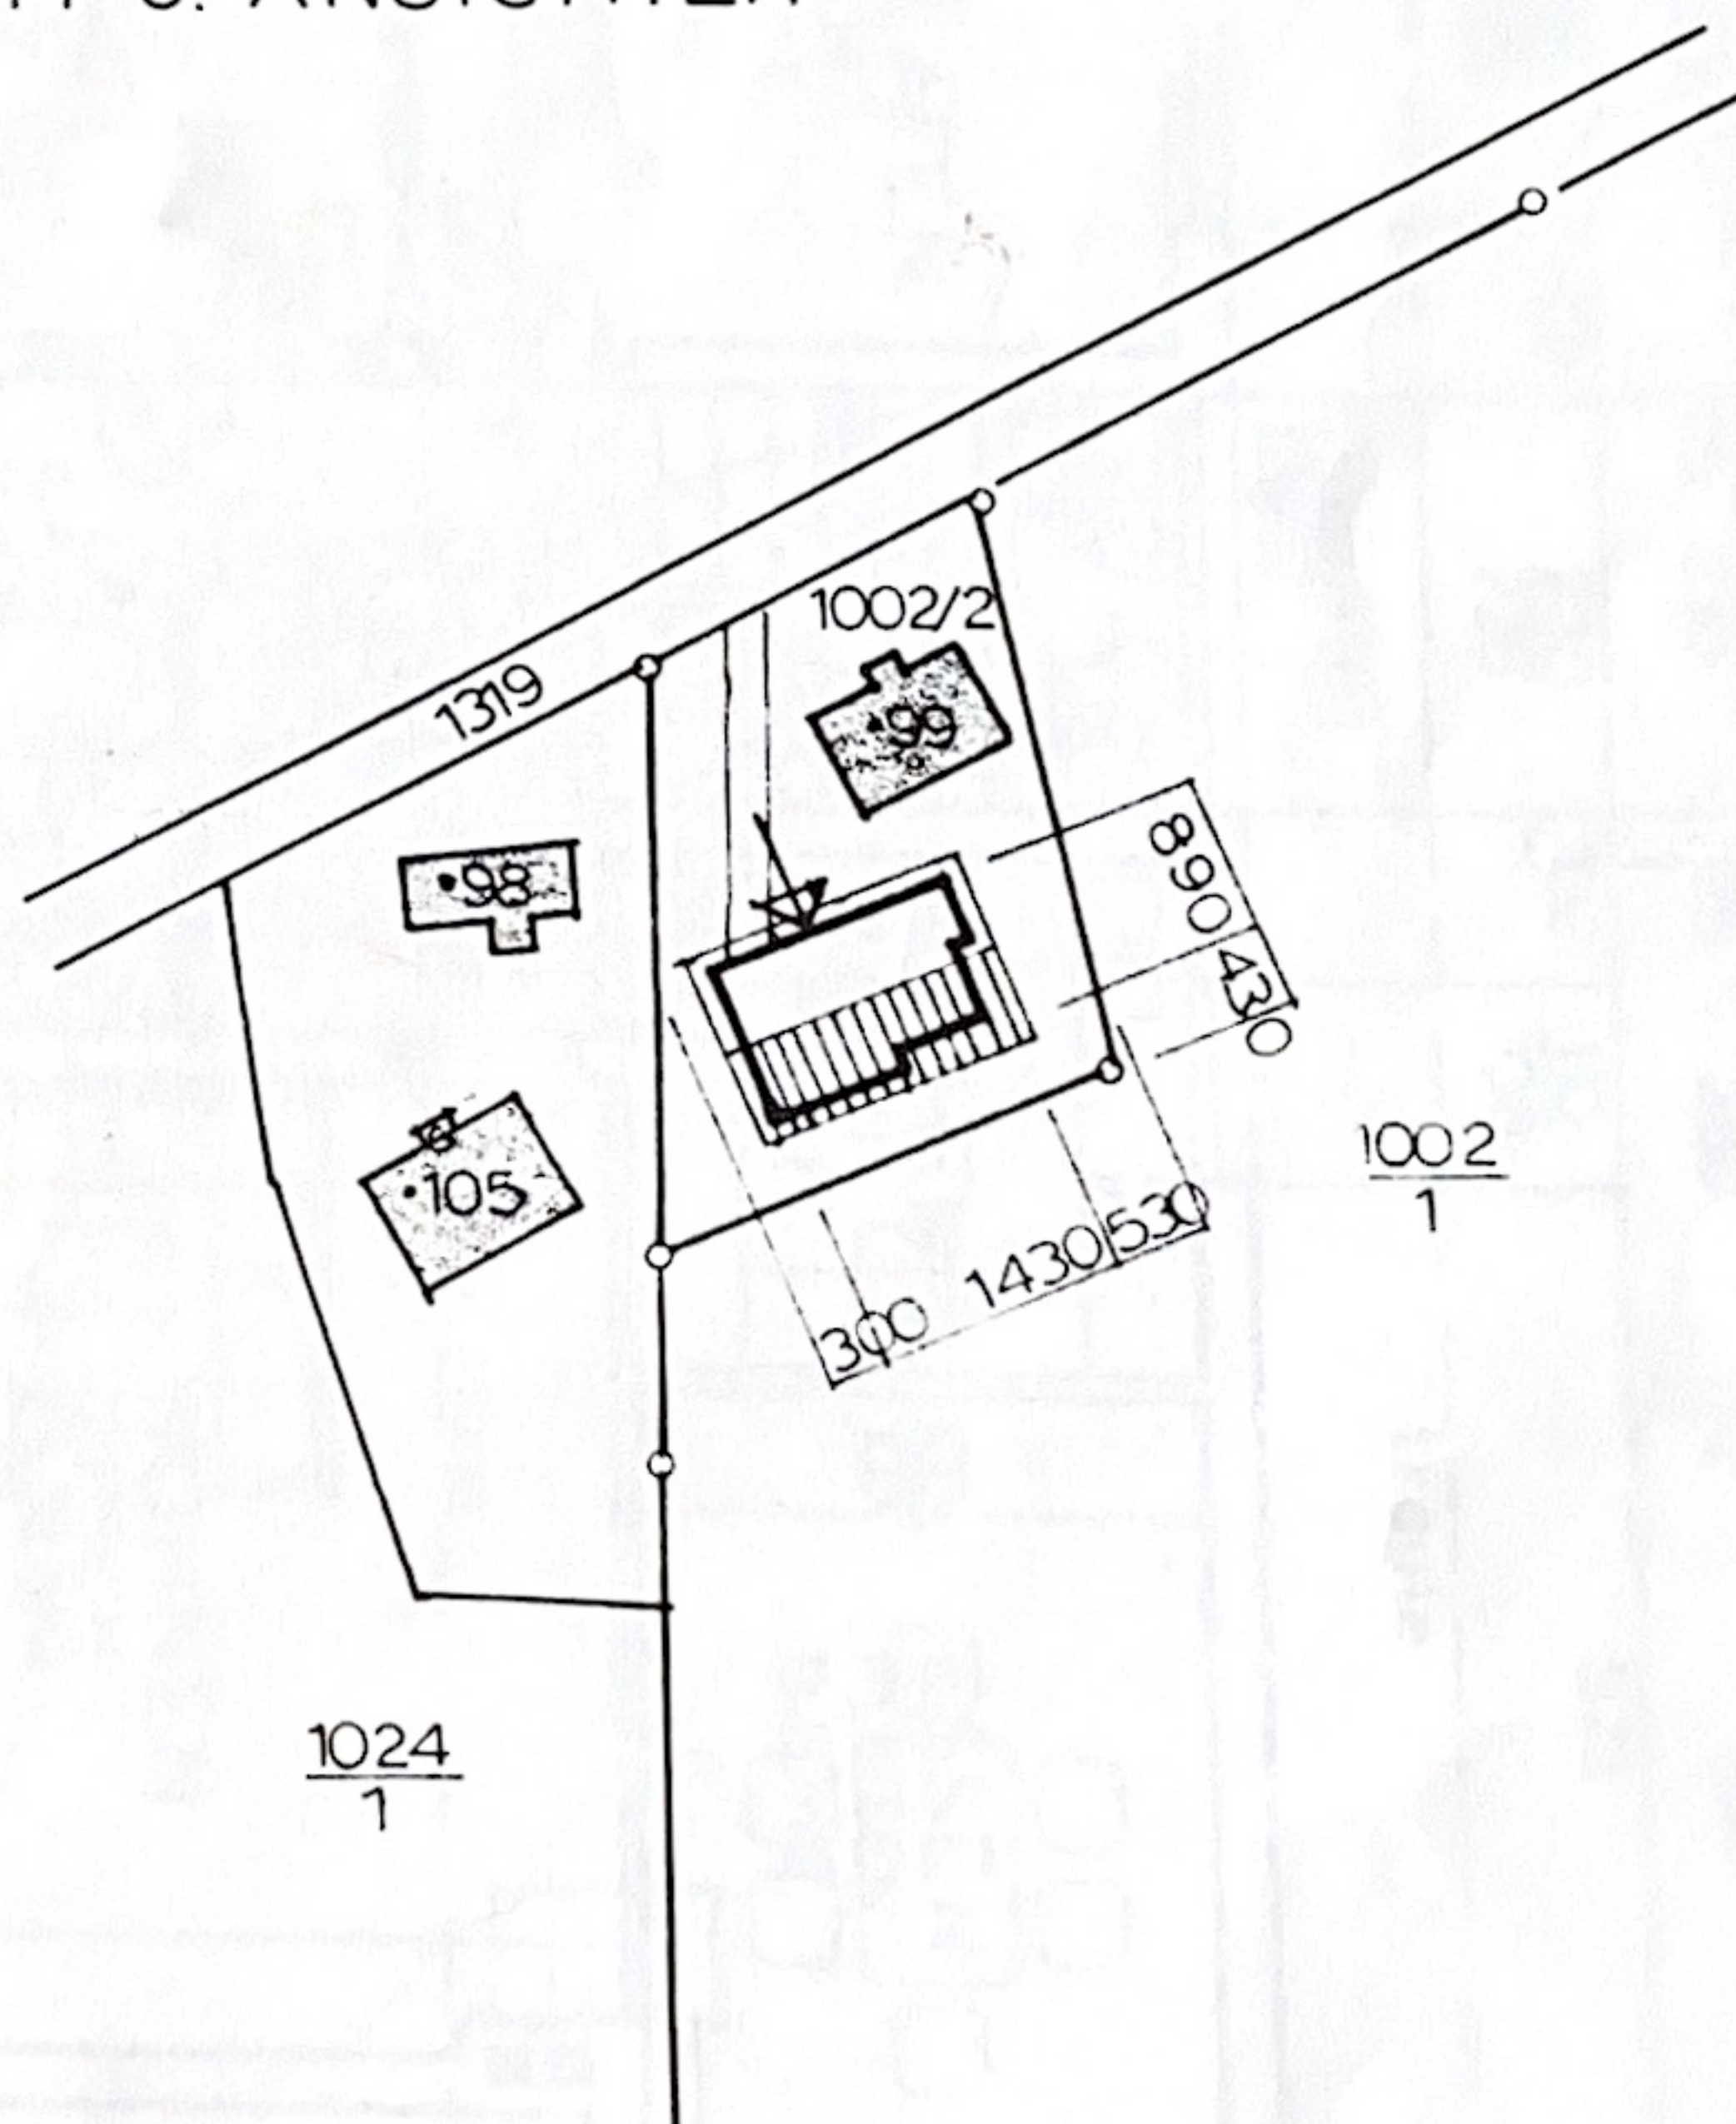


EINREICHPLAN

HERR **BALDUR** UND FRAU **WILHELMINE**
MILDNER RD3579 NEUKIRCHEN MÖRIKE STR.2 BRD.

NEUBAU EINES EINFAMILIEN-
WOHNHAUSES AUF GRUNDPARZ. NR. 1002/2
KG. STASS GEMEINDE ALKOVEN

GRUNDRISSE SCHNITT U. ANSICHTEN
M. 1:100

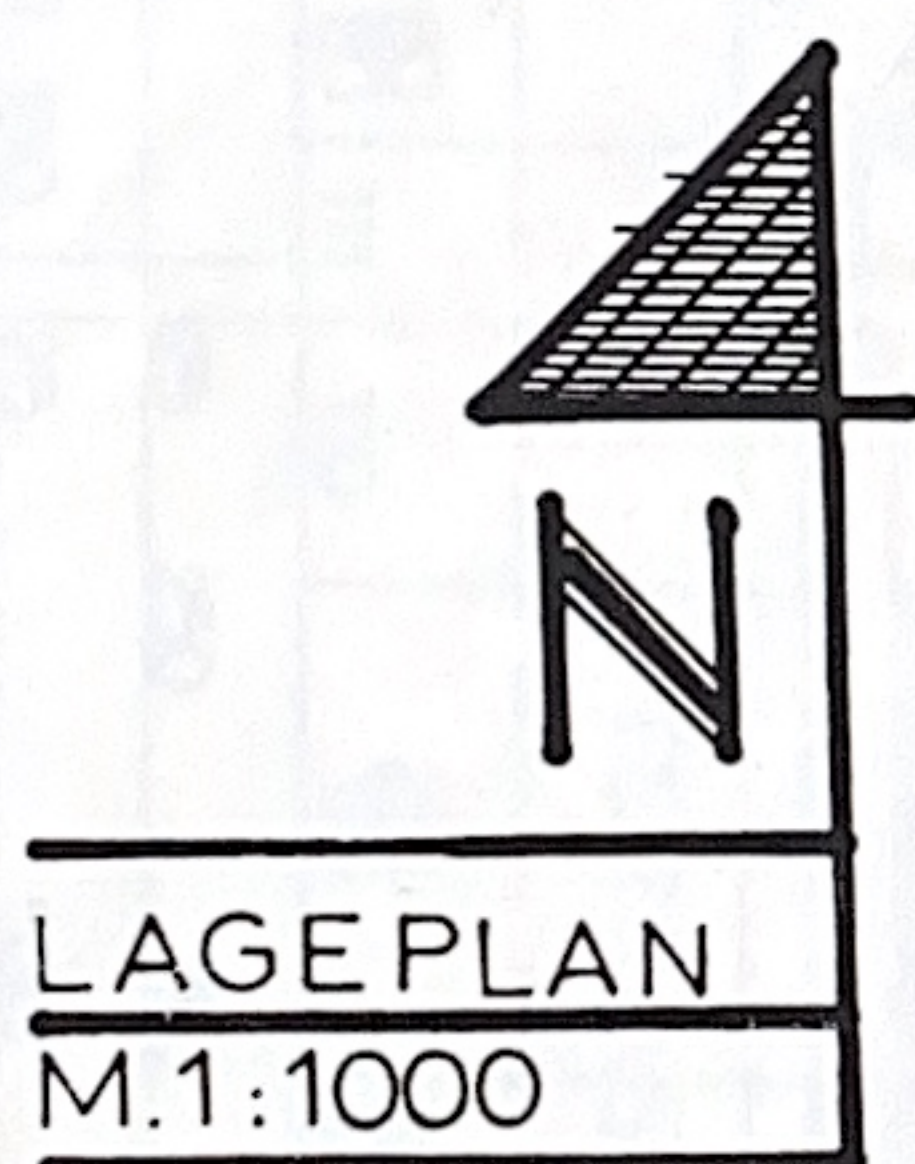


BAUWERBER UND
GRUNDEIGENTÜMER:

BAUFÜHRER:

BAUBEHÖRDE:

Erdgeschoss

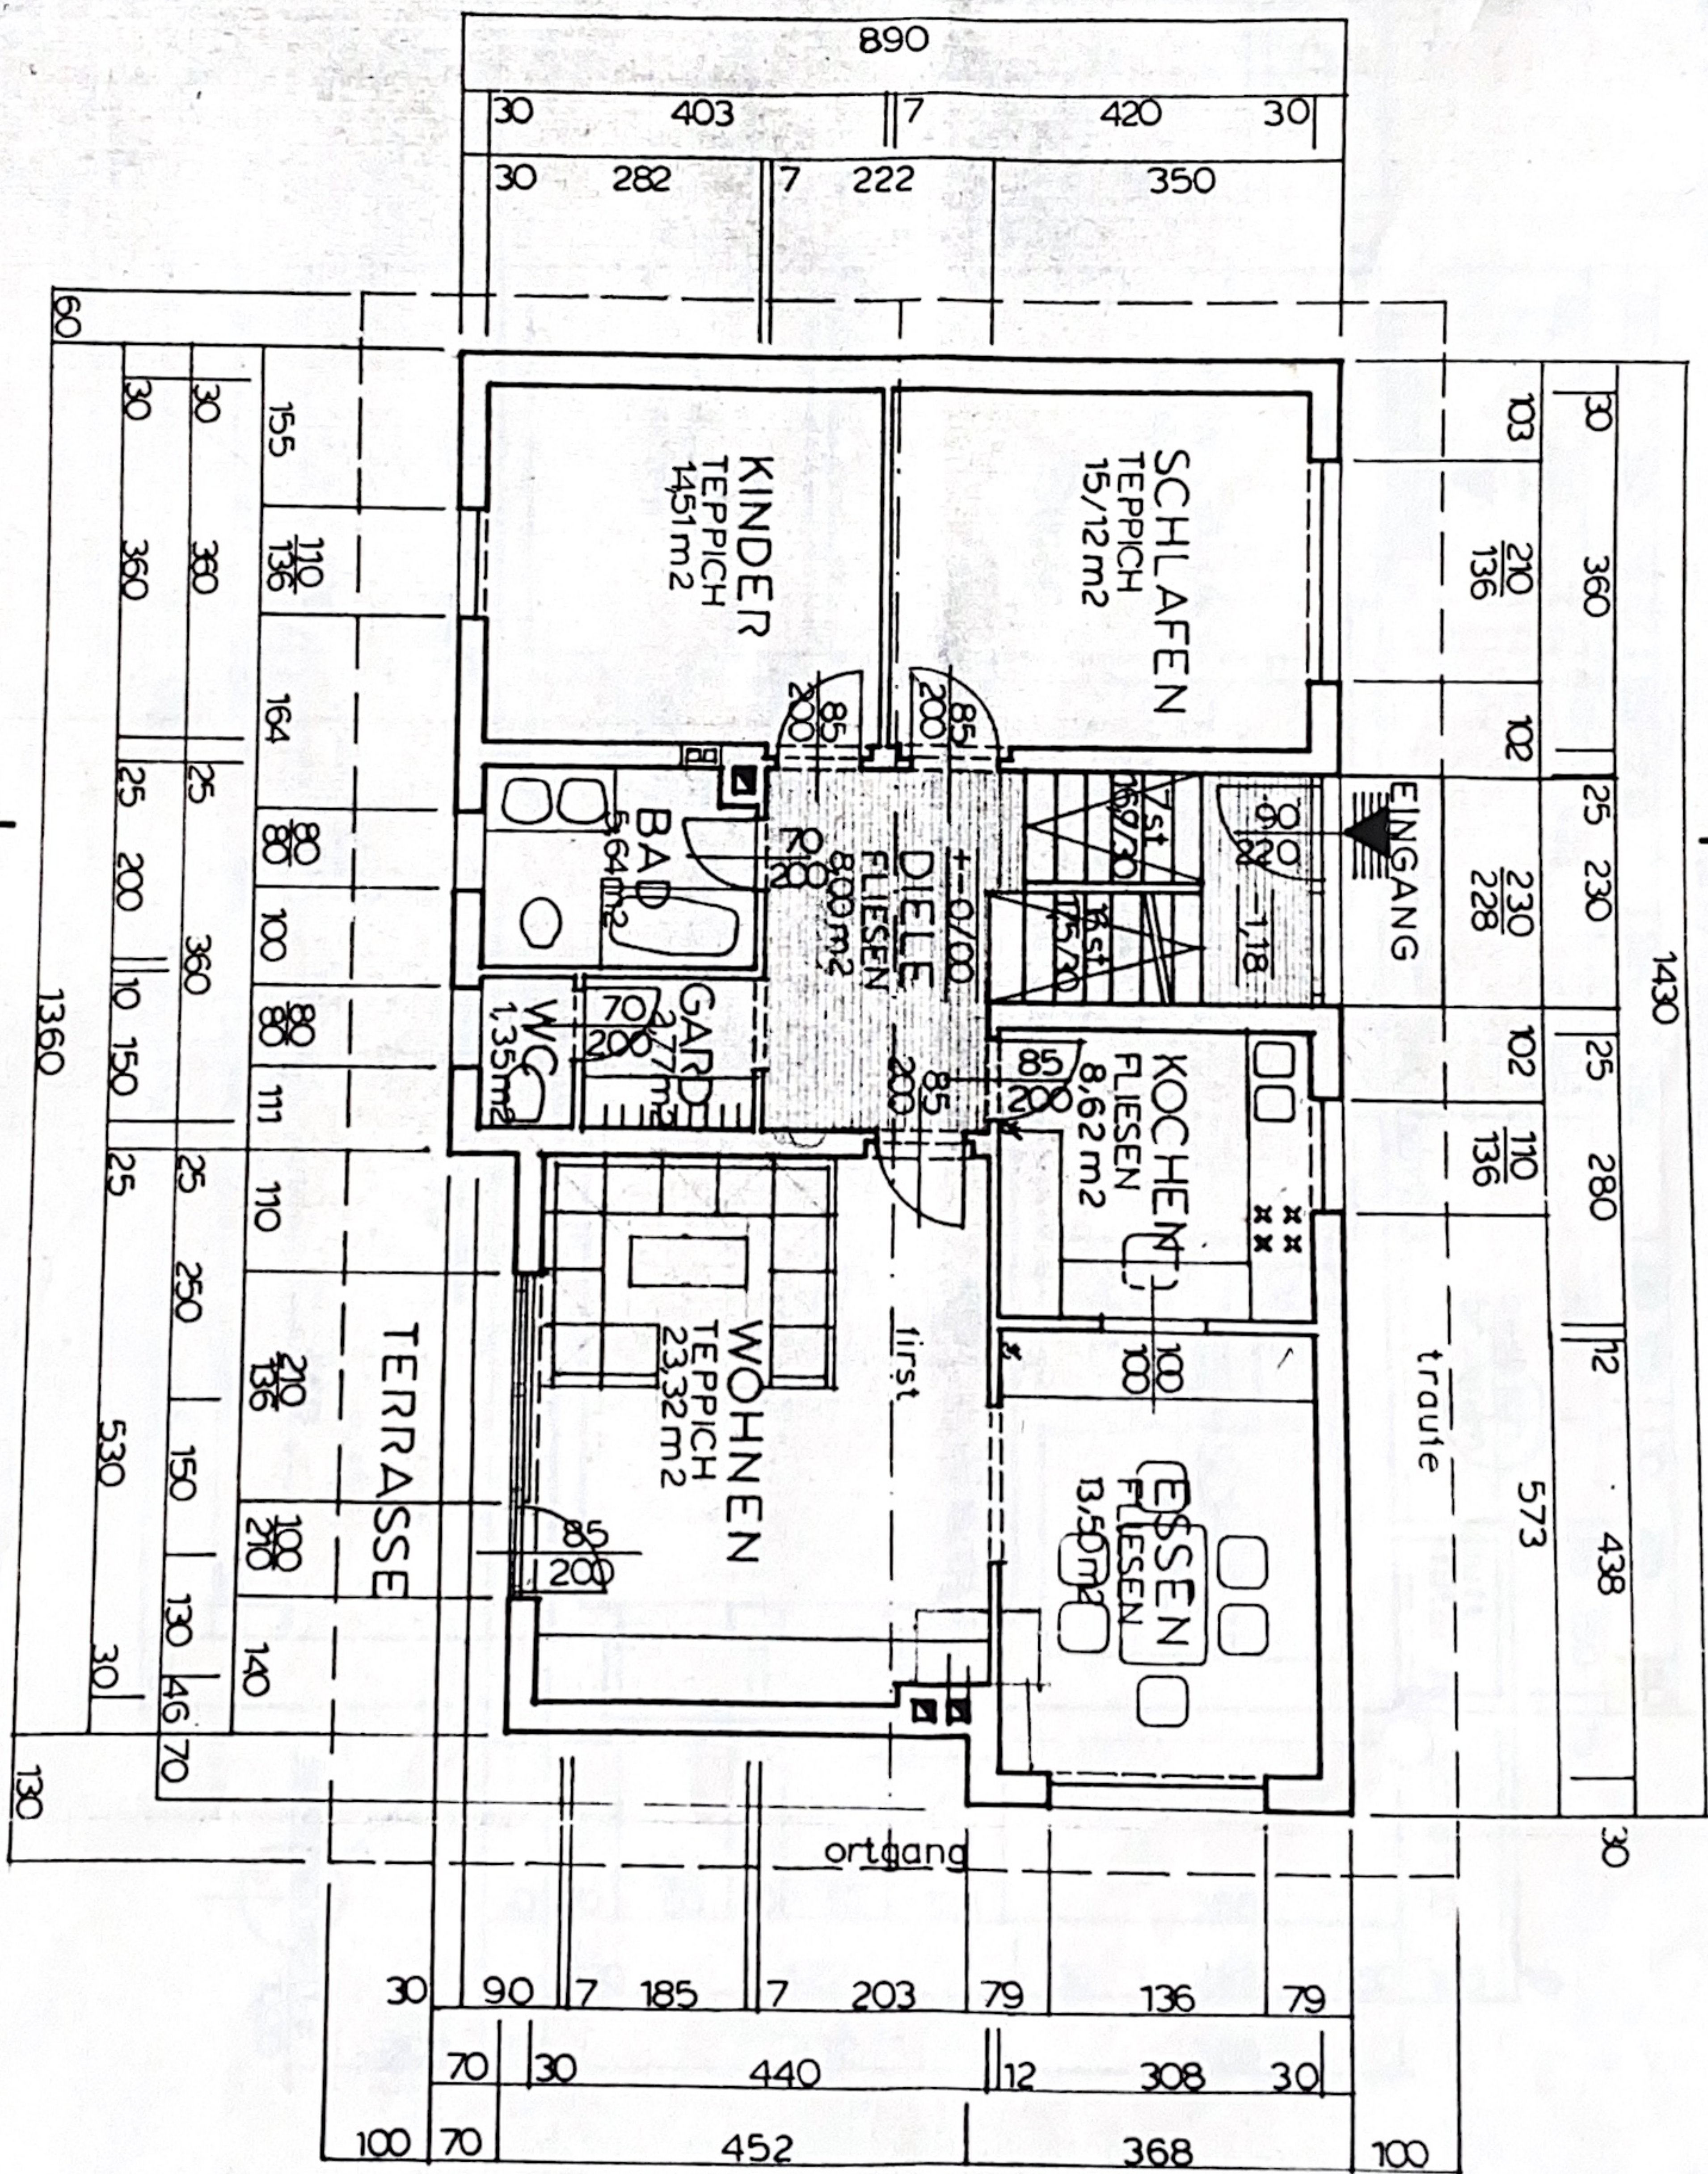

Architectural floor plan of a building with various rooms and dimensions. The plan includes the following rooms and features:

- ÖLLAGER** (Oil Storage): 10,44 m²
- HEIZRAUM** (Heating Room): 9,97 m²
- PKW-GARAGE** (Car Garage): 18,54 m²
- KELLER** (Basement): 8,62 m²
- KELLER** (Basement): 22,37 m²
- WC** (Toilet): 3,5 m²
- SCHUTZRAUM** (Protection Room): 6,19 m²
- VORR.** (Storage): 8,00 m²
- V.R.** (Ventilation Room): 3,5 m²
- senkgrube** (Sewer Pit): 12,00 m³
- kipptor** (Roll-up door)
- off. gerinne** (Office gutter)
- best.sch. brunn** (Best. sch. brunn)
- luft filter** (Air filter)
- bet. drain** (Concrete drain)
- sicker-schacht** (Sewer shaft)

The plan also shows various dimensions and structural details, including walls, doors, and windows. A scale of 1:50 is indicated.